


Lengteprofiel alignement Rijksweg 28

Vanaf Rijksweg 7 (oost) richting Assen - horizontale schaal 1 : 2500 - verticale schaal 1 : 250

Hectometrering	200.6	200.5	200.4	200.3	200.2	200.1	200.0	199.9	199.8	199.7	199.6	199.5	199.4	199.3	199.2	199.1	199.0	198.9	198.8	
Horizontaal verloop	L=224.95m			L=69.14m A=110.00	L=142.71m R=175.00m		L=69.14m A=110.00	L=89.29m A=250.00		L=120.20m R=700.00m		L=128.57m A=300.00		L=112.50m A=300.00		L=481.34m R=800.00m			L=103.50m A=300.00	L=73.05m R=10000.00m	L=252.27m	
Verticaal verloop	L=46.68m Rv=10000.00m		L=203.30m Rv=2900.00m			L=249.20m Rv=2500.00m			L=283.06m Rv=5000.00m					L=288.40m Rv=30000.00m			L=76.68m Rv=10000.00m		L=73.56m Rv=20000.00m		L=367.07m H=0.03%			L=125.23m Rv=10000.00m		L=153.49m H=-1.22%	
Nieuwe hoogte t.o.v. N.A.P.	1.32	1.82	2.29	2.55	2.60	2.43	2.05	1.45	0.63	-0.40	-1.54	-2.46	-3.13	-3.54	-3.71	-3.63	-3.30	-2.72	-1.89	-0.80	0.44	1.57	2.58	3.46	4.21	4.85	5.35	5.90	6.08	6.14	6.08	5.95	5.85	5.77	5.71	5.67	5.65	5.67	5.71	5.78	5.88	5.96	6.01	6.00	5.93	5.87	5.84	5.84	5.85	5.86	5.87	5.88	5.89	5.89	5.90	5.91	5.92	5.92	5.93	5.94	5.94	5.93	5.86	5.73	5.54	5.28	4.98	4.67	4.37	4.06	3.75	3.45	3.32
Bestaande hoogte t.o.v. N.A.P.	8.31	7.71	7.21	6.71	6.22	5.92	5.75	1.38	4.76	4.52	4.22	4.38	4.69	4.76	4.75	3.05	1.09	0.55	0.89	3.77	4.90	4.85	4.76	4.84	4.93	5.16	5.34	5.48	5.52	5.55	5.55	5.58	5.62	5.63	5.61	5.62	5.62	5.67	5.73	5.80	5.83	1.20	5.90	5.89	5.98	5.85	5.82	5.86	5.81	5.84	5.89	5.89	5.87	5.85	5.82	5.82	5.94	5.93	5.95	0.99	5.87	5.75	5.54	5.24	4.94	4.64	4.33	4.04	3.71	3.45	3.32		

Legenda

- As
- Bestaand maaiveld
- Kunstwerk
- Z Hoogte (m)
- M Metreering (m)
- H Hellingspercentage (%)
- L Lengte (m)

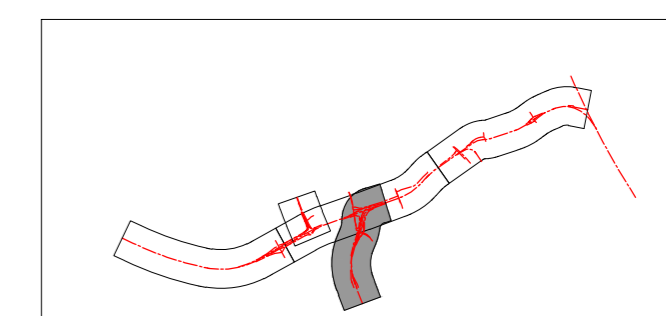

Rijkswaterstaat
 Ministerie van Infrastructuur en Milieu

ONTWERP TRACÉBESLUIT
A7/N7 Zuidelijke Ringweg Groningen Fase 2
 Kaart 16 - Rijksweg 7
 Schaal 1:2.500 - mei 2013