


Lengteprofiel alignement Rijksweg 28

Vanaf Assen richting Rijksweg 7 (oost) - horizontale schaal 1 : 2500 - verticale schaal 1 : 250

Hectometring	199.1		199.2		199.3		199.4		199.5		199.6		199.7		199.8		199.9		200.0		200.1		200.2		200.3		200.4		200.5		200.6																																
Horizontaal verloop	L=60.50m R=10000.00m		L=103.50m A=300.00		L=484.61m R=800.00m		L=112.50m A=300.00		L=100.00m A=300.00		L=125.48m R=900.00m		L=100.00m A=300.00		L=58.82m A=100.00		L=123.39m R=170.00m		L=58.82m A=100.00		L=99.38m		L=44.00m R=1400.00m		L=98.83m																																						
Verticaal verloop					L=848.00m H=0.00%						L=223.74m Rv=10000.00m						L=287.93m Rv=5000.00m						L=210.17m Rv=12500.00m	
Nieuwe hoogte t.o.v. N.A.P.	6.00	6.00	6.00	6.00	6.00	6.00	6.00	6.00	6.00	6.00	6.00	6.00	6.00	6.00	6.00	6.04	6.15	6.31	6.54	6.84	7.19	7.61	8.09	8.62	9.09	9.44	9.66	9.75	9.72	9.56	9.28	8.88	8.35	7.69	6.91	6.05	5.23	4.46	3.74	3.07	2.45	1.88	1.36	1.02																			
Bestaande hoogte t.o.v. N.A.P.	5.98	6.00	5.98	5.96	5.95	5.91	5.91	5.88	5.89	5.92	6.03	6.10	5.99	5.94	5.89	5.96	6.06	6.11	6.09	1.15	2.82	6.00	5.99	5.97	5.92	5.85	5.83	5.68	5.61	5.60	5.54	5.50	5.41	5.42	5.55	0.51	5.65	5.50	5.00	4.87	4.96	5.08	3.98	2.13	1.63	1.34	0.00	0.83	2.02	3.02	3.55	3.91	4.09	4.10	1.76	4.35	4.51	4.95	5.62	6.52	6.71	6.72	6.70

Legenda

- As
- Bestaand maaiveld
- Kunstwerk
- Z Hoogte (m)
- M Metreering (m)
- H Hellingpercentage (%)
- L Lengte (m)

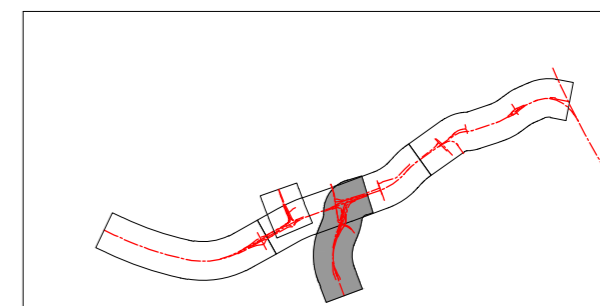

Rijkswaterstaat
Ministerie van Infrastructuur en Milieu

ONTWERP TRACÉBESLUIT A7/N7 Zuidelijke Ringweg Groningen Fase 2

Kaart 17 - Rijksweg 7

Schaal 1:2.500 - mei 2013